


Site Map

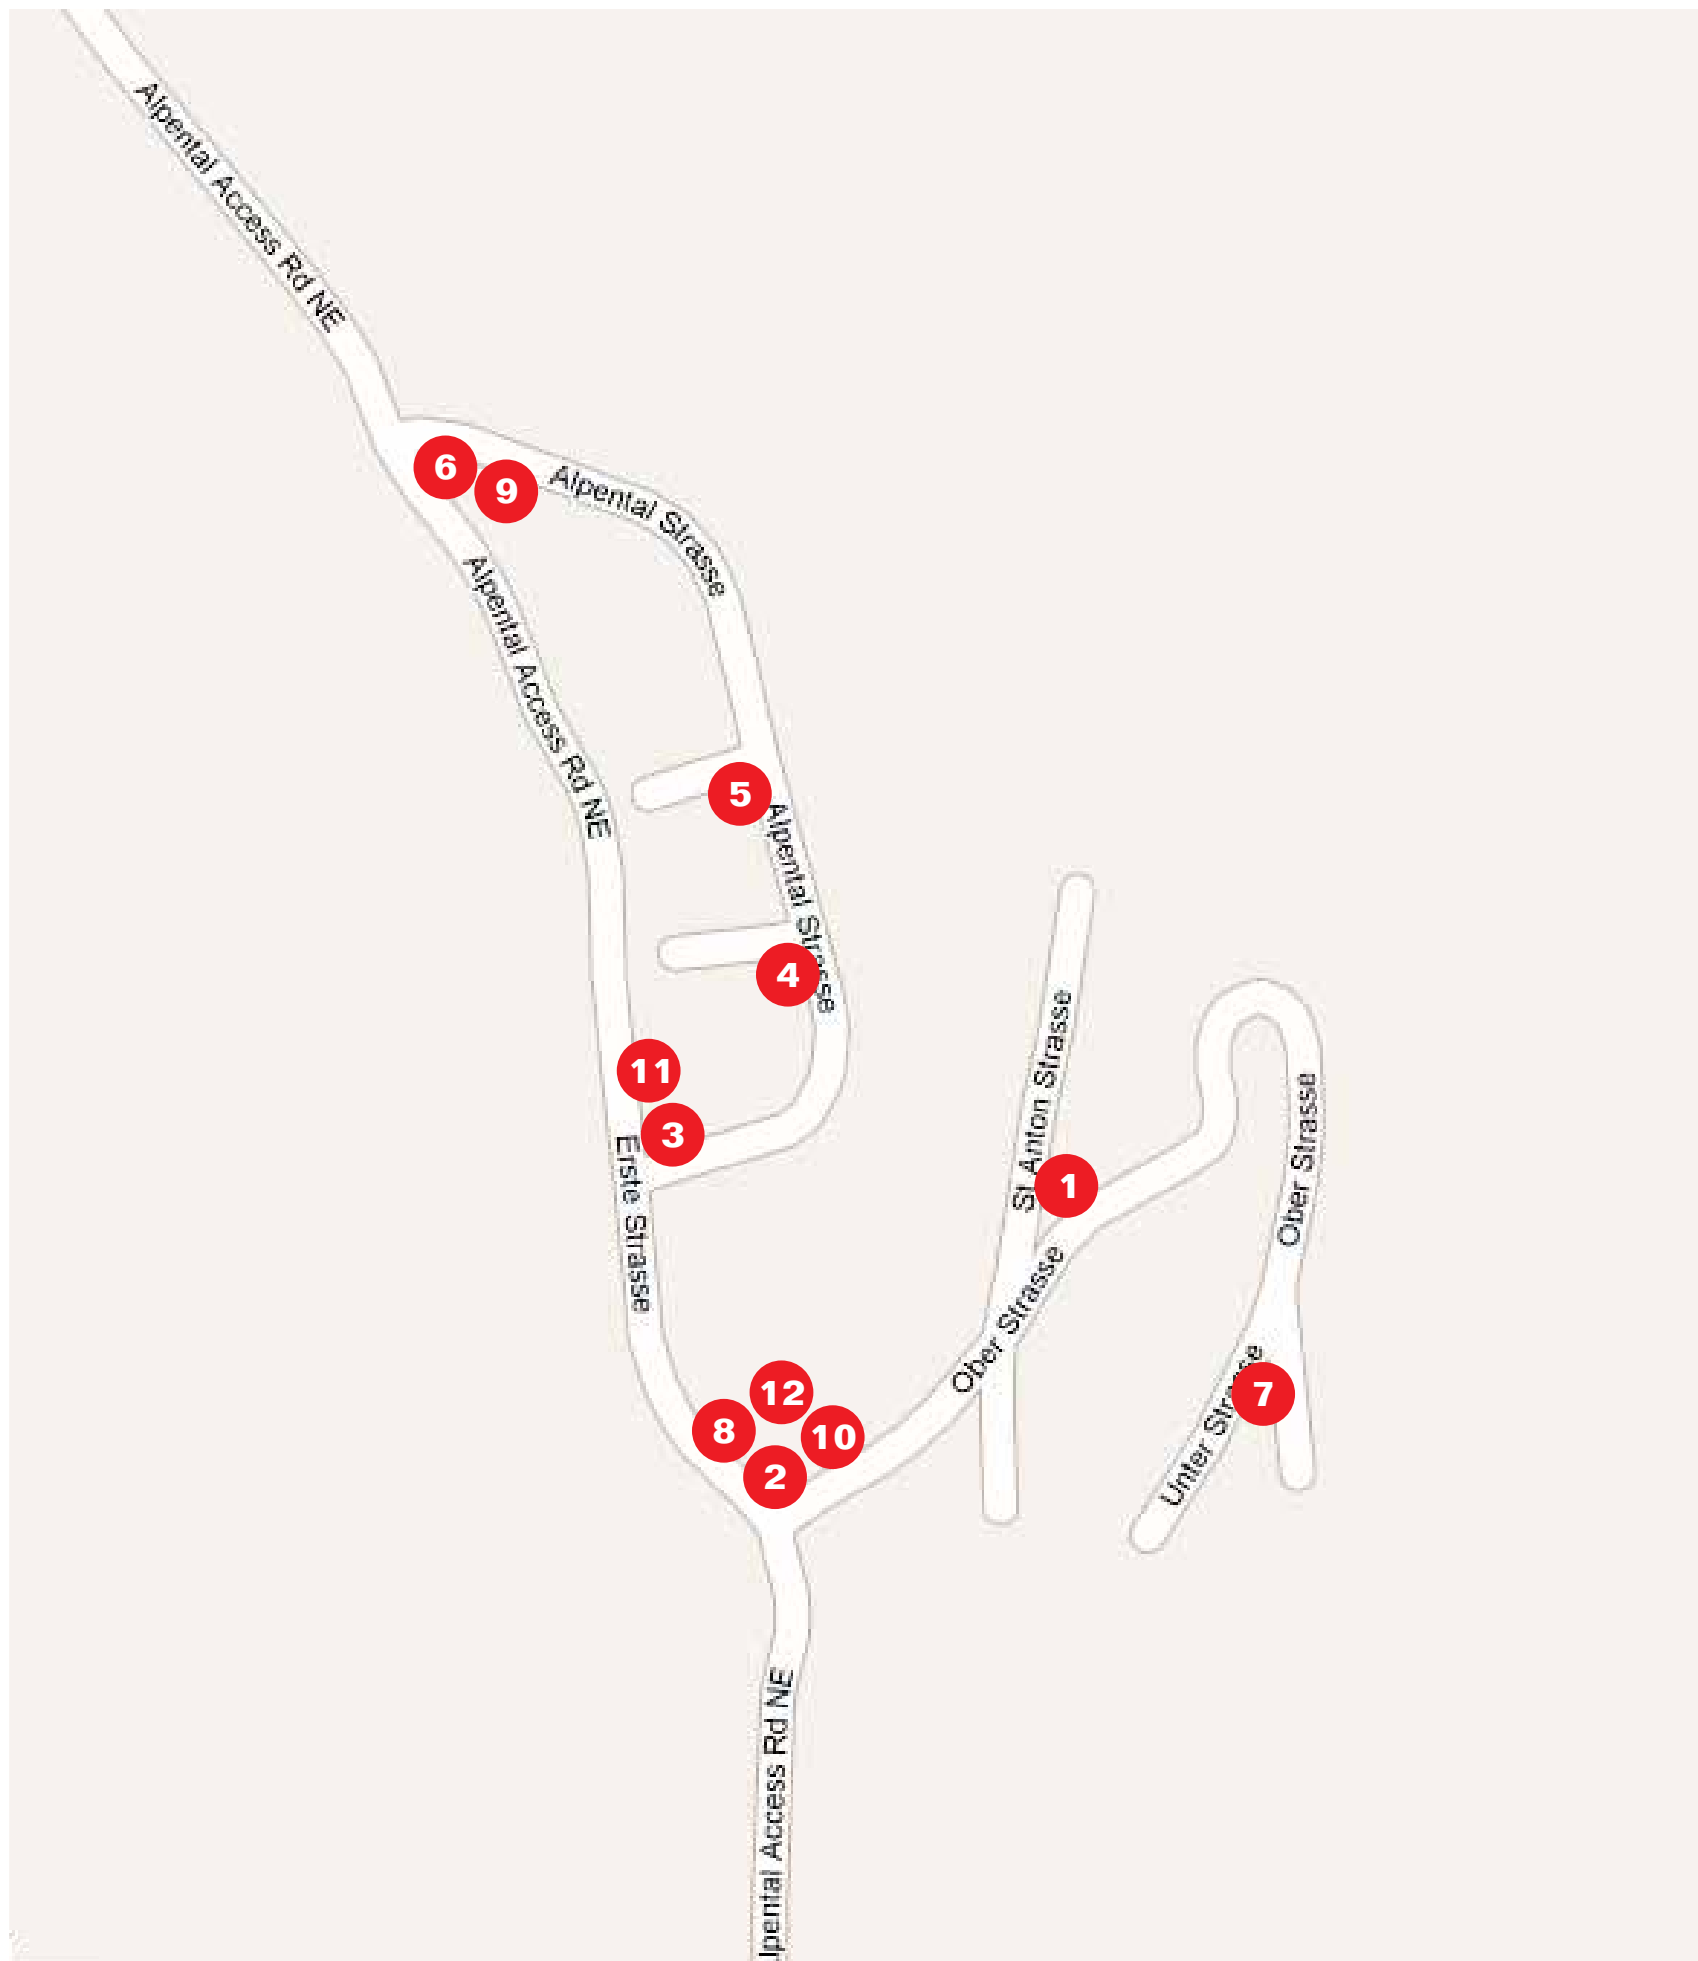

Client:
Alpentel Community Club

Contact:
Jason Townsley
e. jttownsley@centurytell.net
t. 206.313.1505

Site Map Signage Inventory 2007

Date:
6.5.07

Revisions:

Filename:
active/070557 Alpentel CC/
proposals/proposal 1.pdf

Drawn By:
ajs

Approved By:

Date:

This is an original unpublished design document created by Island Dog Sign Company, submitted for your review. This document and its contents are property of Island Dog Sign Company until paid for, and its contents shall not be reproduced, copied, photographed, exhibited or used in any fashion without the expressed written approval of Island Dog Sign Company.

Client:
Alpental Community Club

Contact:
Jason Townsley
e. jttownsley@centurytell.net
t. 206.313.1505

Program
Signage Inventory 2007

Date:
6.5.07

Revisions:

Filename:
active/070557 Alpental CC/
proposals/proposal 1.pdf

Drawn By:
ajs

Approved By:

Date:

This is an original unpublished design document created by Island Dog Sign Company, submitted for your review. This document and its contents are property of Island Dog Sign Company until paid for, and its contents shall not be reproduced, copied, photographed, exhibited or used in any fashion without the expressed written approval of Island Dog Sign Company.

ALPENTAL COMMUNITY
EXISTING SIGNAGE SURVEY
6/1/2007

SIGN LOCATION	STREET NAME	SIGN CONDITION	Approx. Height (ft.)	TOP POST	MIDDLE SLEEVE	BASE SLEEVE
			Above Grade			
1	St. Anton	OK	16'-0"	OK	OK	OK
2	No Public Access-Obertstr.	Damaged	11'-0"	OK	Too Short	OK
2	Oberstrasse	Damaged	14'-0"	OK	Too Short	OK
3	Alpental-So. Entry	Missing	16'-0"	OK	OK	OK
3	No Public Access-AlpS	Damaged	13'-6"	OK	OK	OK
4	Zurs	Damaged	16'-0"	OK	Bent	OK
5	Lech	OK	16'-0"	OK	OK	OK
6	Alpental-No. Entry	Missing	13'-0"	OK	Too Short	OK
6	No Public Access-AlpN	Damaged	9'-6"	OK	Too Short	OK
7	Ober- / Unterstrasse	OK	16'-0"	OK	OK	OK
10	Avalanch Warning	Aging but legible	18"	OK	OK	OK

GALVANIZED POST SPECIFICATIONS			
Circumference:	7.5	9	11
Outside Radius:	1.19	1.43	1.75
Outside Diameter:	2 3/8"	2 7/8"	3 1/2"
Wall Thickness:	3/64"	3/16"	3/16"

Street & Directional Signage



1. ST. ANTON STRASSE



2. OBERSTRASSE & NO PUBLIC ACCESS SIGN



3. ALPENTAL STRASSE SOUTH



4. ZURS STRASSE



5. LECH STRASSE



6. ALPENTAL STRASSE NORTH



7. OBERSTRASSE/UNTERSTRASSE



8. LOCATION FOR "SKI AREA 1/4 MILE AHEAD"



10. EXISTING AVALANCHE NOTICE

Client:
Alpental Community Club

Contact:
Jason Townsley
e. jttownsley@centurytell.net
t. 206.313.1505

Street & Directional Signage

Date:
6.5.07

Revisions:

Filename:
active/070557 Alpental CC/
proposals/proposal 1.pdf

Drawn By:
ajs

Approved By:

Date:

This is an original unpublished design document created by Island Dog Sign Company, submitted for your review. This document and its contents are property of Island Dog Sign Company until paid for, and its contents shall not be reproduced, copied, photographed, exhibited or used in any fashion without the expressed written approval of Island Dog Sign Company.

Monument Signage



9. ALPENTAL NORTH MONUMENT



11. ALPENTAL SOUTH MONUMENT



12. OBERSTRASSE MONUMENT

Client:
Alpentel Community Club

Contact:
Jason Townsley
e. jttownsley@centurytell.net
t. 206.313.1505

Monument Signage

Date:
6.5.07

Revisions:

Filename:
active/070557 Alpentel CC/
proposals/proposal 1.pdf

Drawn By:
ajs


Approved By:

Date:


This is an original unpublished design document created by Island Dog Sign Company, submitted for your review. This document and its contents are property of Island Dog Sign Company until paid for, and its contents shall not be reproduced, copied, photographed, exhibited or used in any fashion without the expressed written approval of Island Dog Sign Company.

Avalanche Signage

"Euro-Apls-Funtionality"

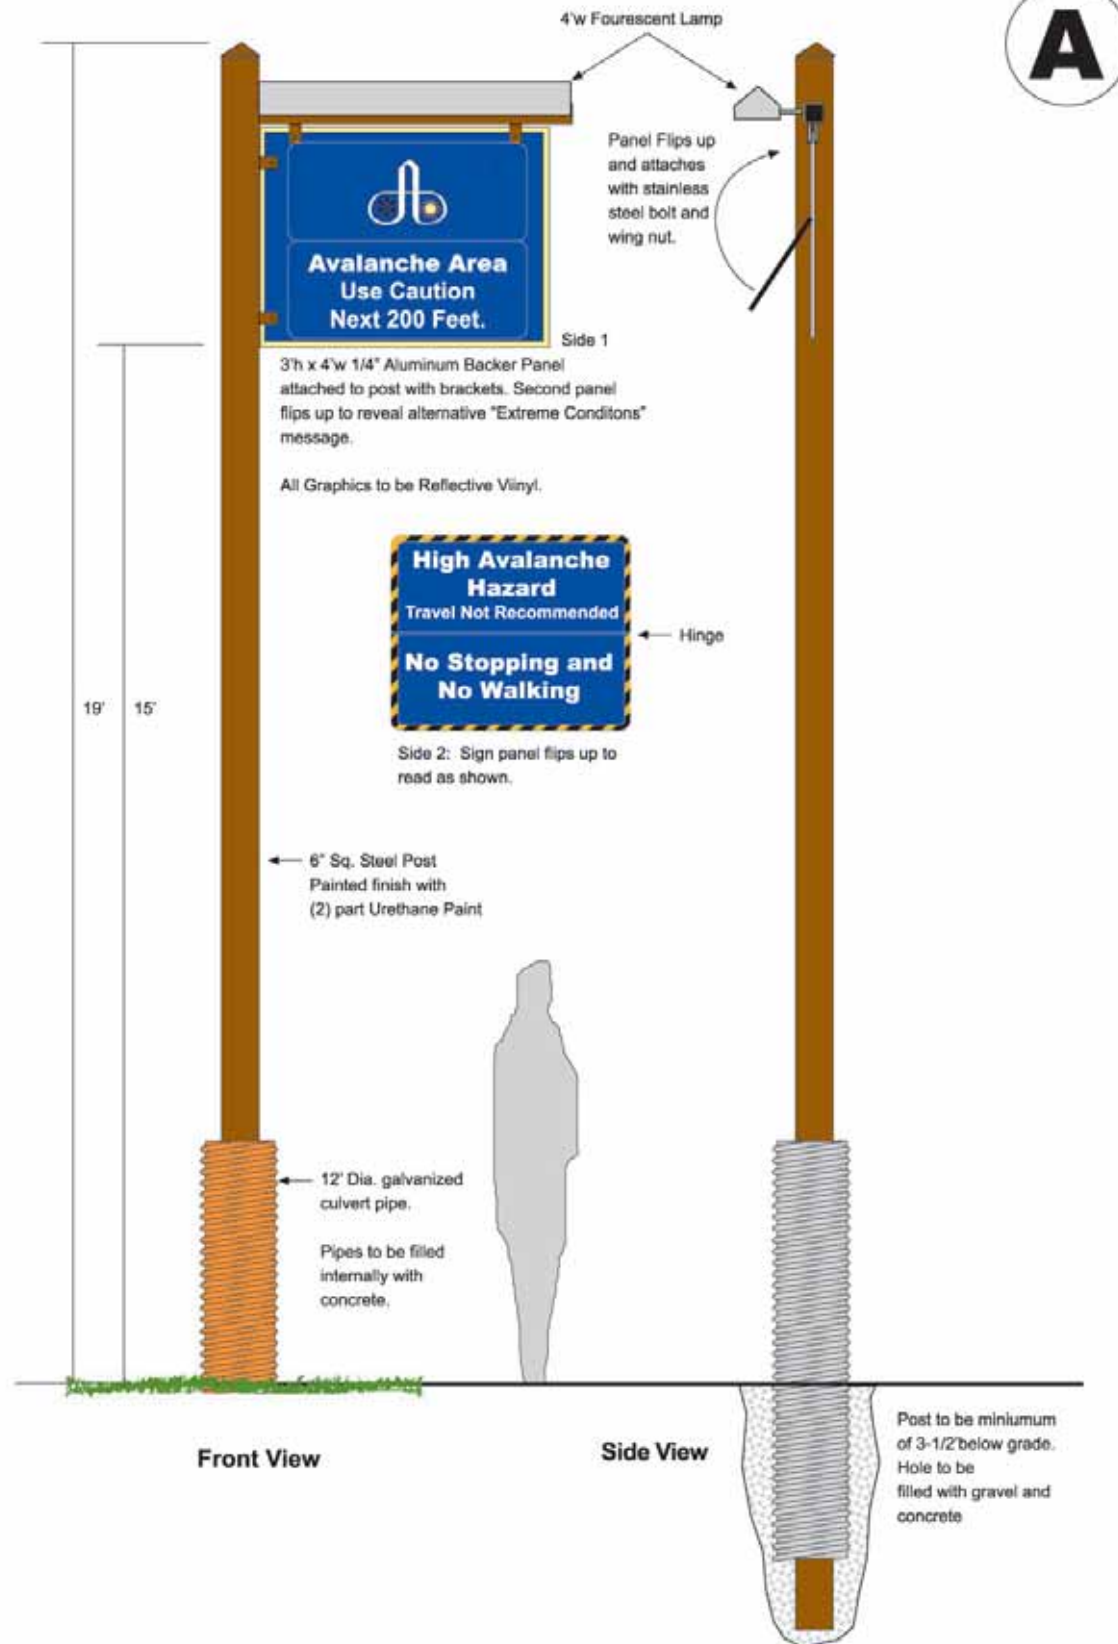

"Decorative Rust-Western"

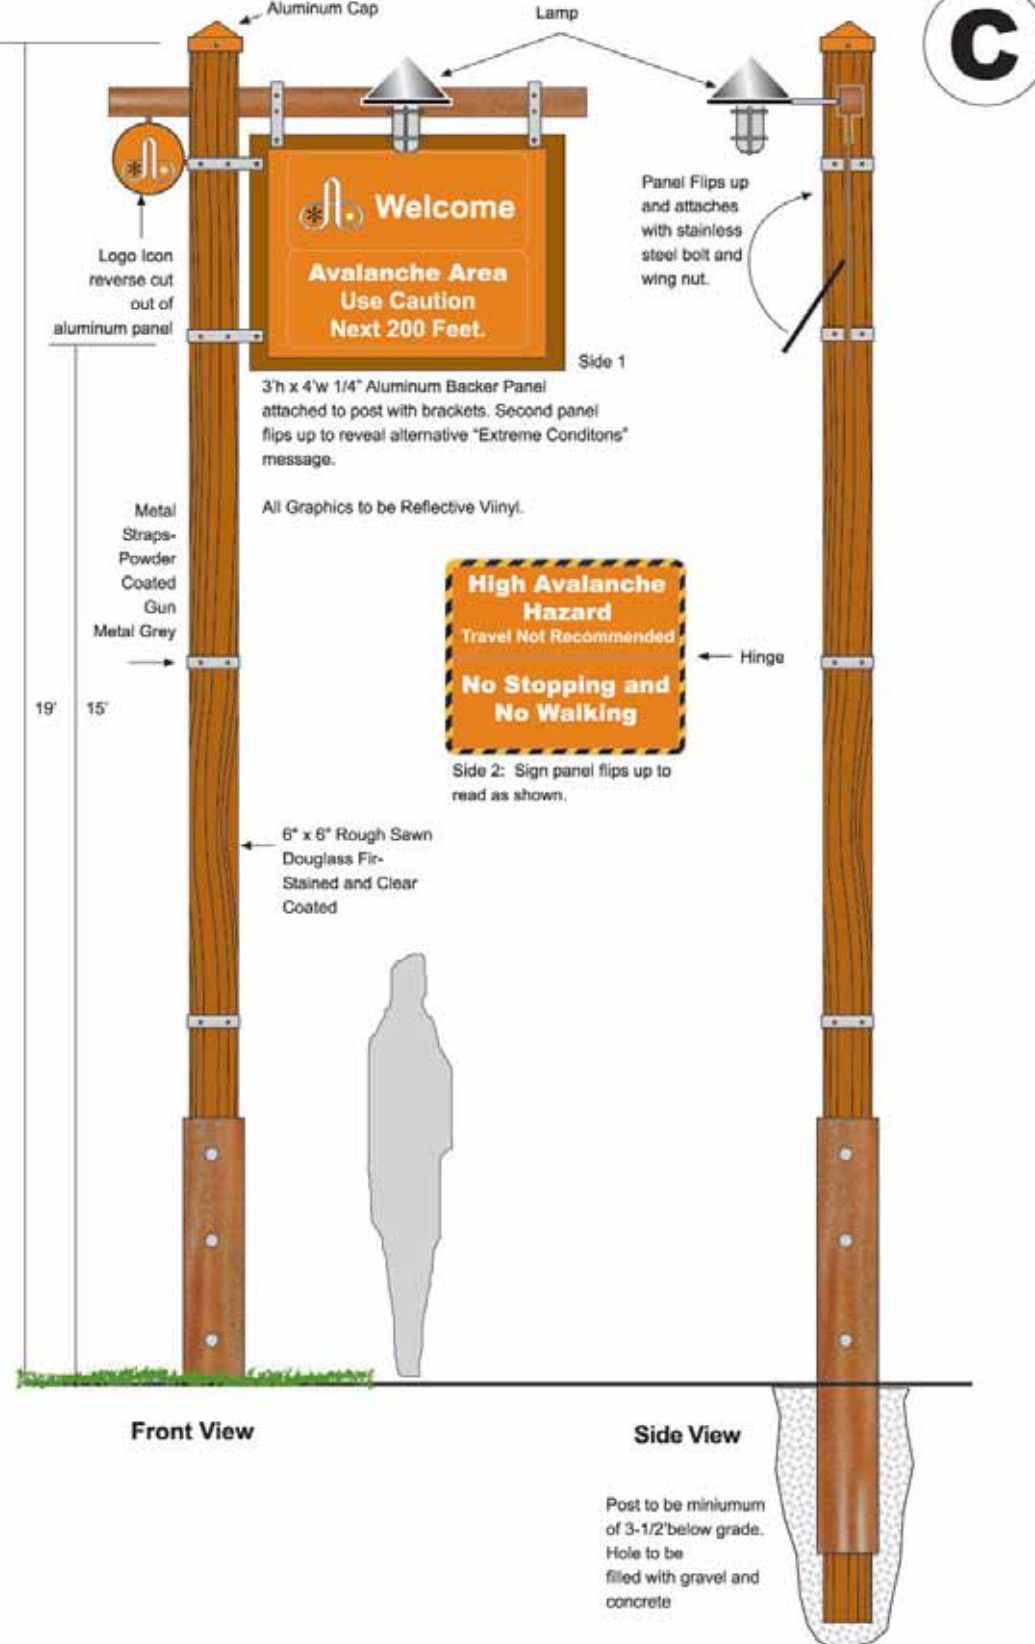

Client:
Alpentel Community Club

Contact:
Jason Townsley
e. jttownsley@centurytell.net
t. 206.313.1505

Avalanche Signage

Date:
6.5.07

Revisions:

Filename:
active/070557 Alpentel CC/
proposals/proposal 1.pdf

Drawn By:
ajs

Approved By:

Date:

This is an original unpublished design document created by Island Dog Sign Company, submitted for your review. This document and its contents are property of Island Dog Sign Company until paid for, and its contents shall not be reproduced, copied, photographed, exhibited or used in any fashion without the expressed written approval of Island Dog Sign Company.